
Project

Barbican Fascia Fix Balustrade

Date


Drawing No.

std barbican baluster dwg no 1-1

Notes

Drawing shows standard barbican fascia fix balustrade configuration at a module size of 1.4m.

Do not scale from drawing.
© Copyright reserved CIT Associates LLP

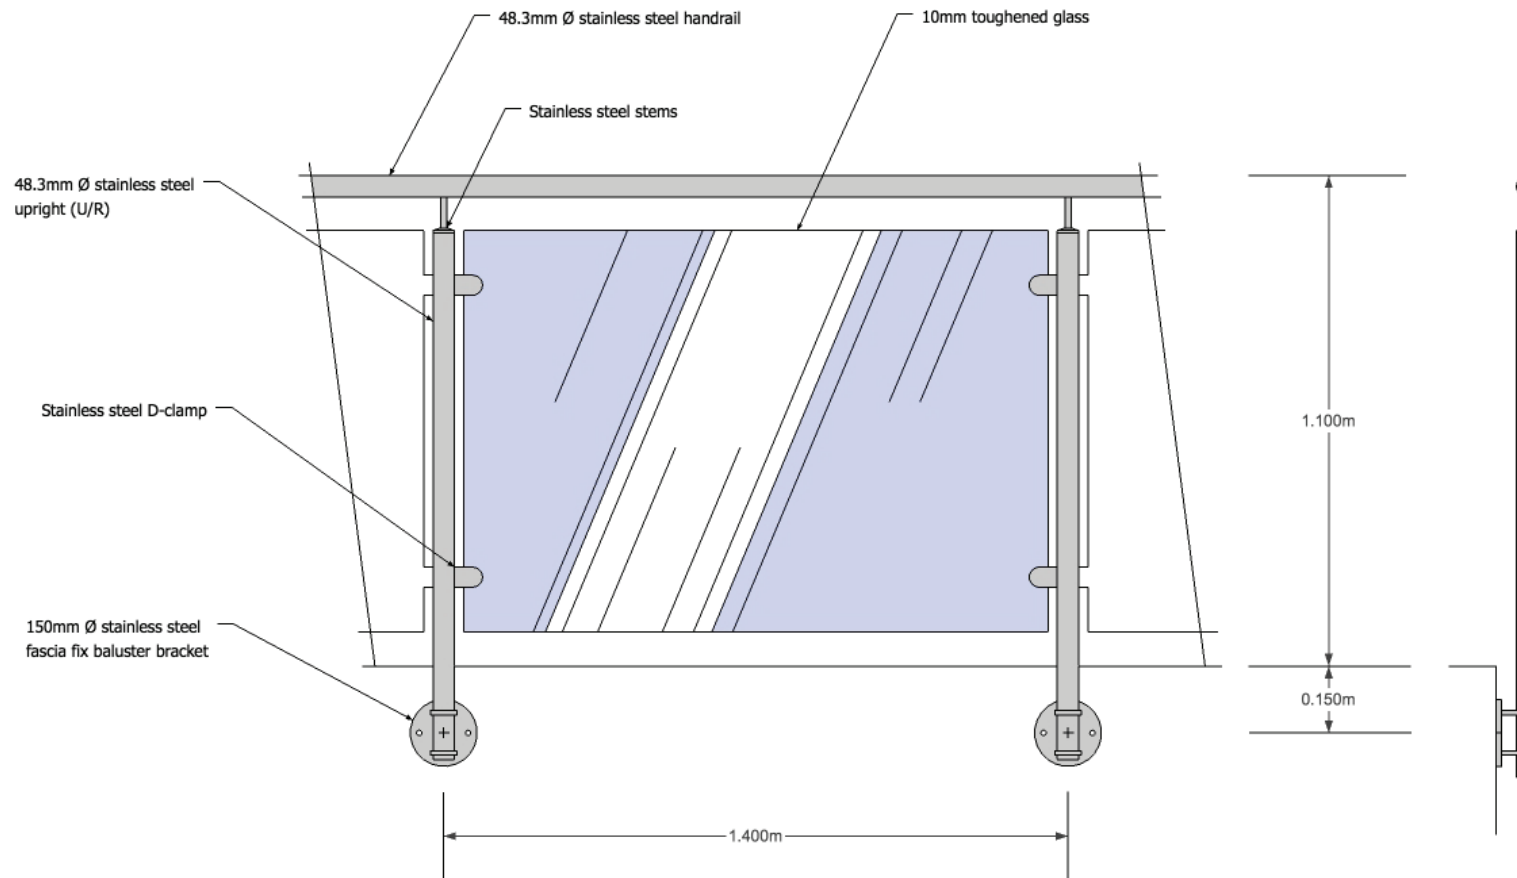

SUNROCK

Balconies & Balustrades

telephone 07771 748 464
www.sunrockbalconies.co.uk
info@sunrockbalconies.co.uk

Commercial office / factory

Unit 1 Pearlbrook Industrial Estate
Chorley New Road, Horwich
Bolton BL6 5PX

Head office

CIT Associates LLP
31 Wellington Road, Nantwich
Cheshire CW5 7ED
