


# Standard Chelsea top fix balustrade

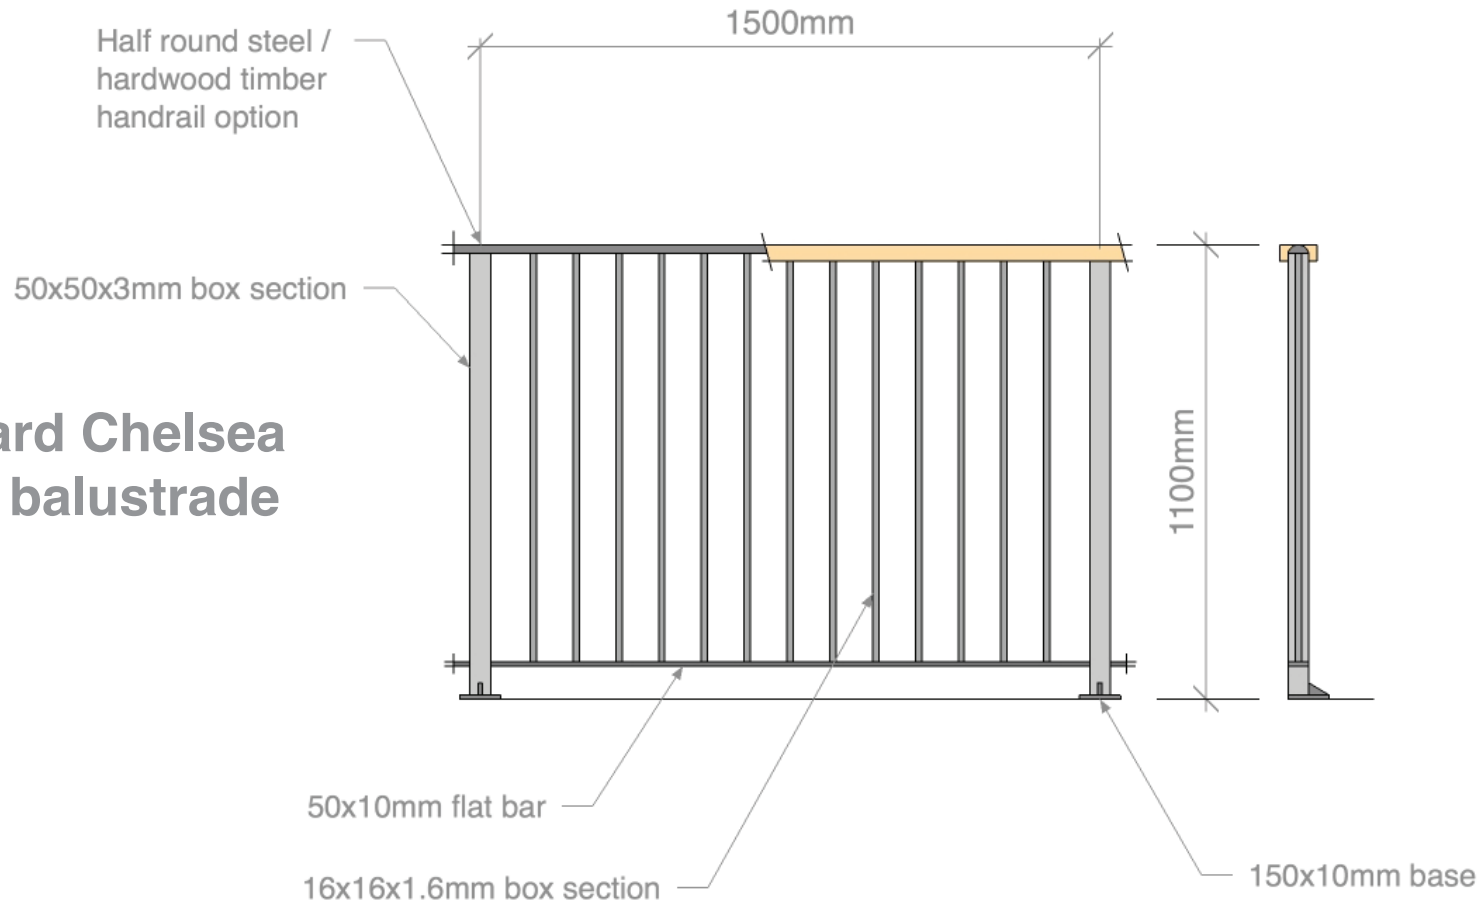

Project

## Standard Chelsea (steel) top fix balustrade

Hardwood / steel handrail option

Galvanised steel finish with colour powder coat option

Exact width of panel subject to overall length of balustrade

**SUNROCK**  
- Balconies & Balustrades -

Telephone 07771 748 464  
[www.sunrockbalconies.co.uk](http://www.sunrockbalconies.co.uk)  
[info@sunrockbalconies.co.uk](mailto:info@sunrockbalconies.co.uk)

**Commercial office / factory**  
Unit 1 Pearlbrook Industrial Estate  
Chorley New Road, Horwich  
Bolton BL6 5PX  
**Head office**  
CJT Associates LLP  
31 Wellington Road, Nantwich  
Cheshire CW5 7ED



Design + Technical Illustration